




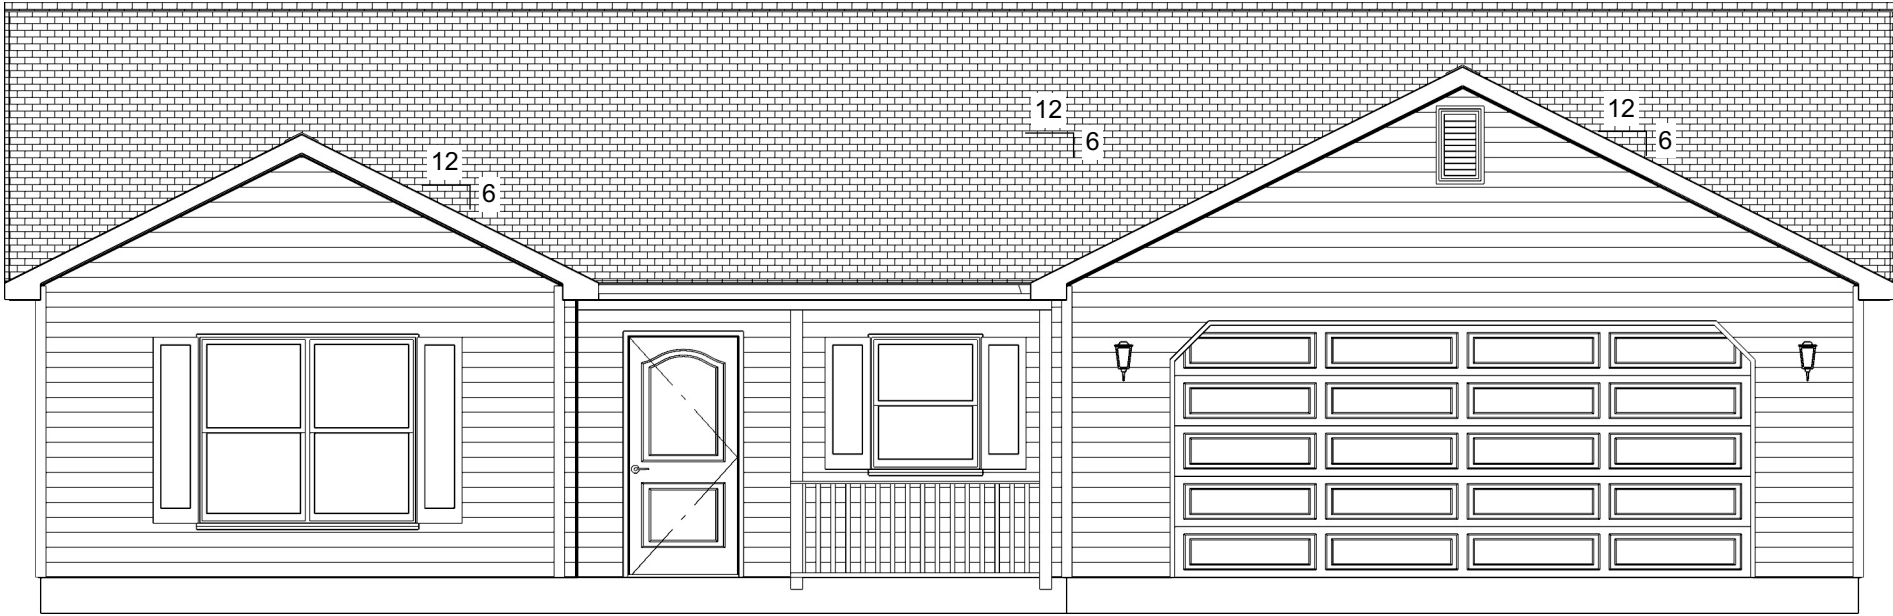


FRONT ELEVATION

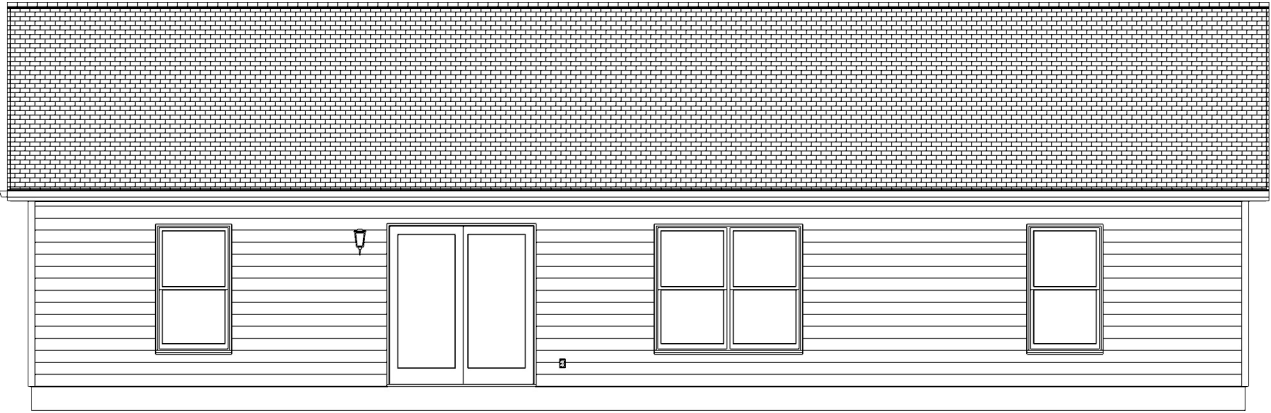

REAR ELEVATION

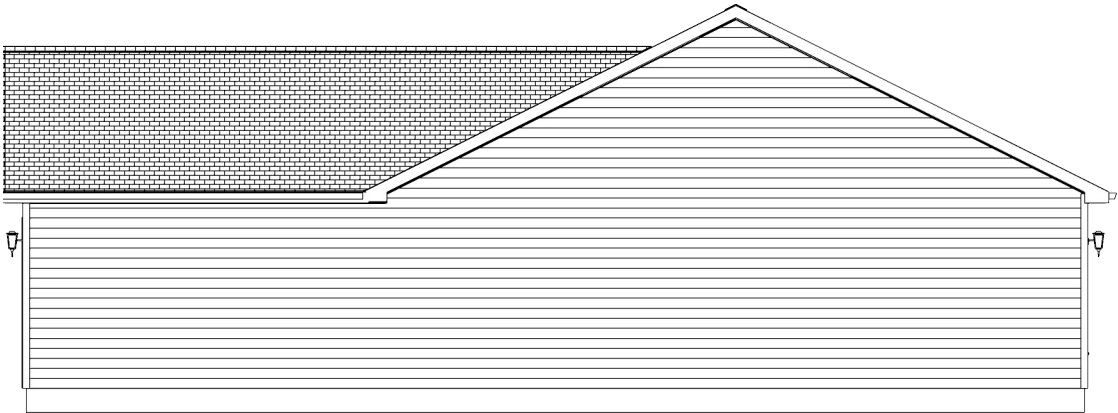

RIGHT SIDE ELEVATION

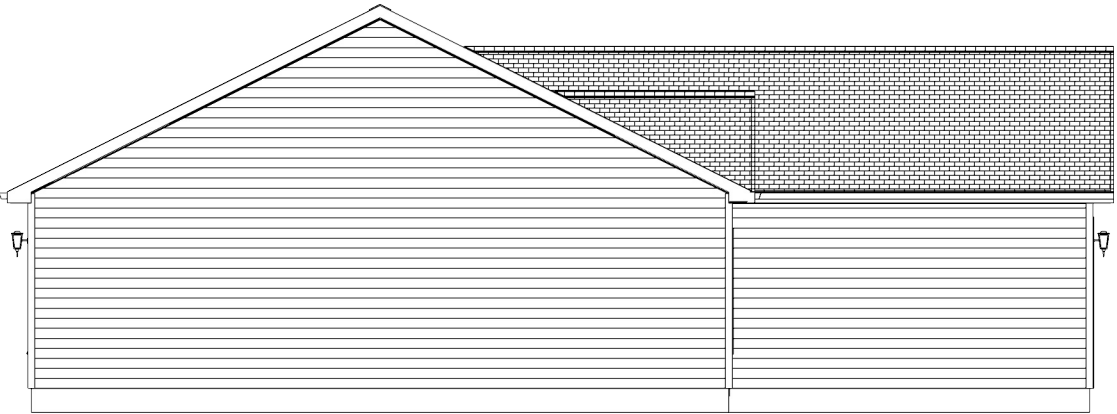

LEFT SIDE ELEVATION

SQUARE FOOTAGE:	
1ST FLOOR	1265
2ND FLOOR	000
GARAGE:	462
BASEMENT:	000
TOTAL SQ. FT.	1727
FRONT PORCH	70
RR COV. PORCH	000

*** NOTICE ***
THE ORIGINALS AND COPIES OF THESE PLANS, DRAWINGS, AND RENDERINGS, INCLUDING ANY SPECIFICATIONS ARE COPYRIGHTED. ALL SUCH PLANS, DRAWINGS, AND RENDERINGS ARE THE PROPERTY OF IDEAL BUILDERS. NO PART OF THESE PLANS, DRAWINGS, AND RENDERINGS MAY BE REPRODUCED, COPIED, OR TRANSMITTED IN ANY FORM OR BY ANY MEANS, ELECTRONIC OR MECHANICAL, INCLUDING PHOTOCOPYING, RECORDING, OR BY ANY INFORMATION STORAGE AND RETRIEVAL SYSTEM, WITHOUT THE WRITTEN PERMISSION OF IDEAL BUILDERS. SUBURBAN HOMES INC. EXPRESS WRITTEN PERMISSION.

SHEET TITLE:
ELEVATIONS

JOB ID:

CHARLESTON C BASE PLAN



DRAWINGS PROVIDED BY:
IDEAL BUILDERS
522 S. 13TH STREET
DECATUR IN 46733
260-724-9131

DATE:
5/20/2020

SCALE:

1/8"=1'

SHEET:

A-3

*NOTE: FINISHED SQUARE FOOTAGE CALCULATIONS FOR THIS HOUSE WERE BASED ON PLAN DIMENSIONS ONLY AND MAY VARY FROM THE FINISHED SQUARE FOOTAGE OF THE HOUSE "AS BUILT".