


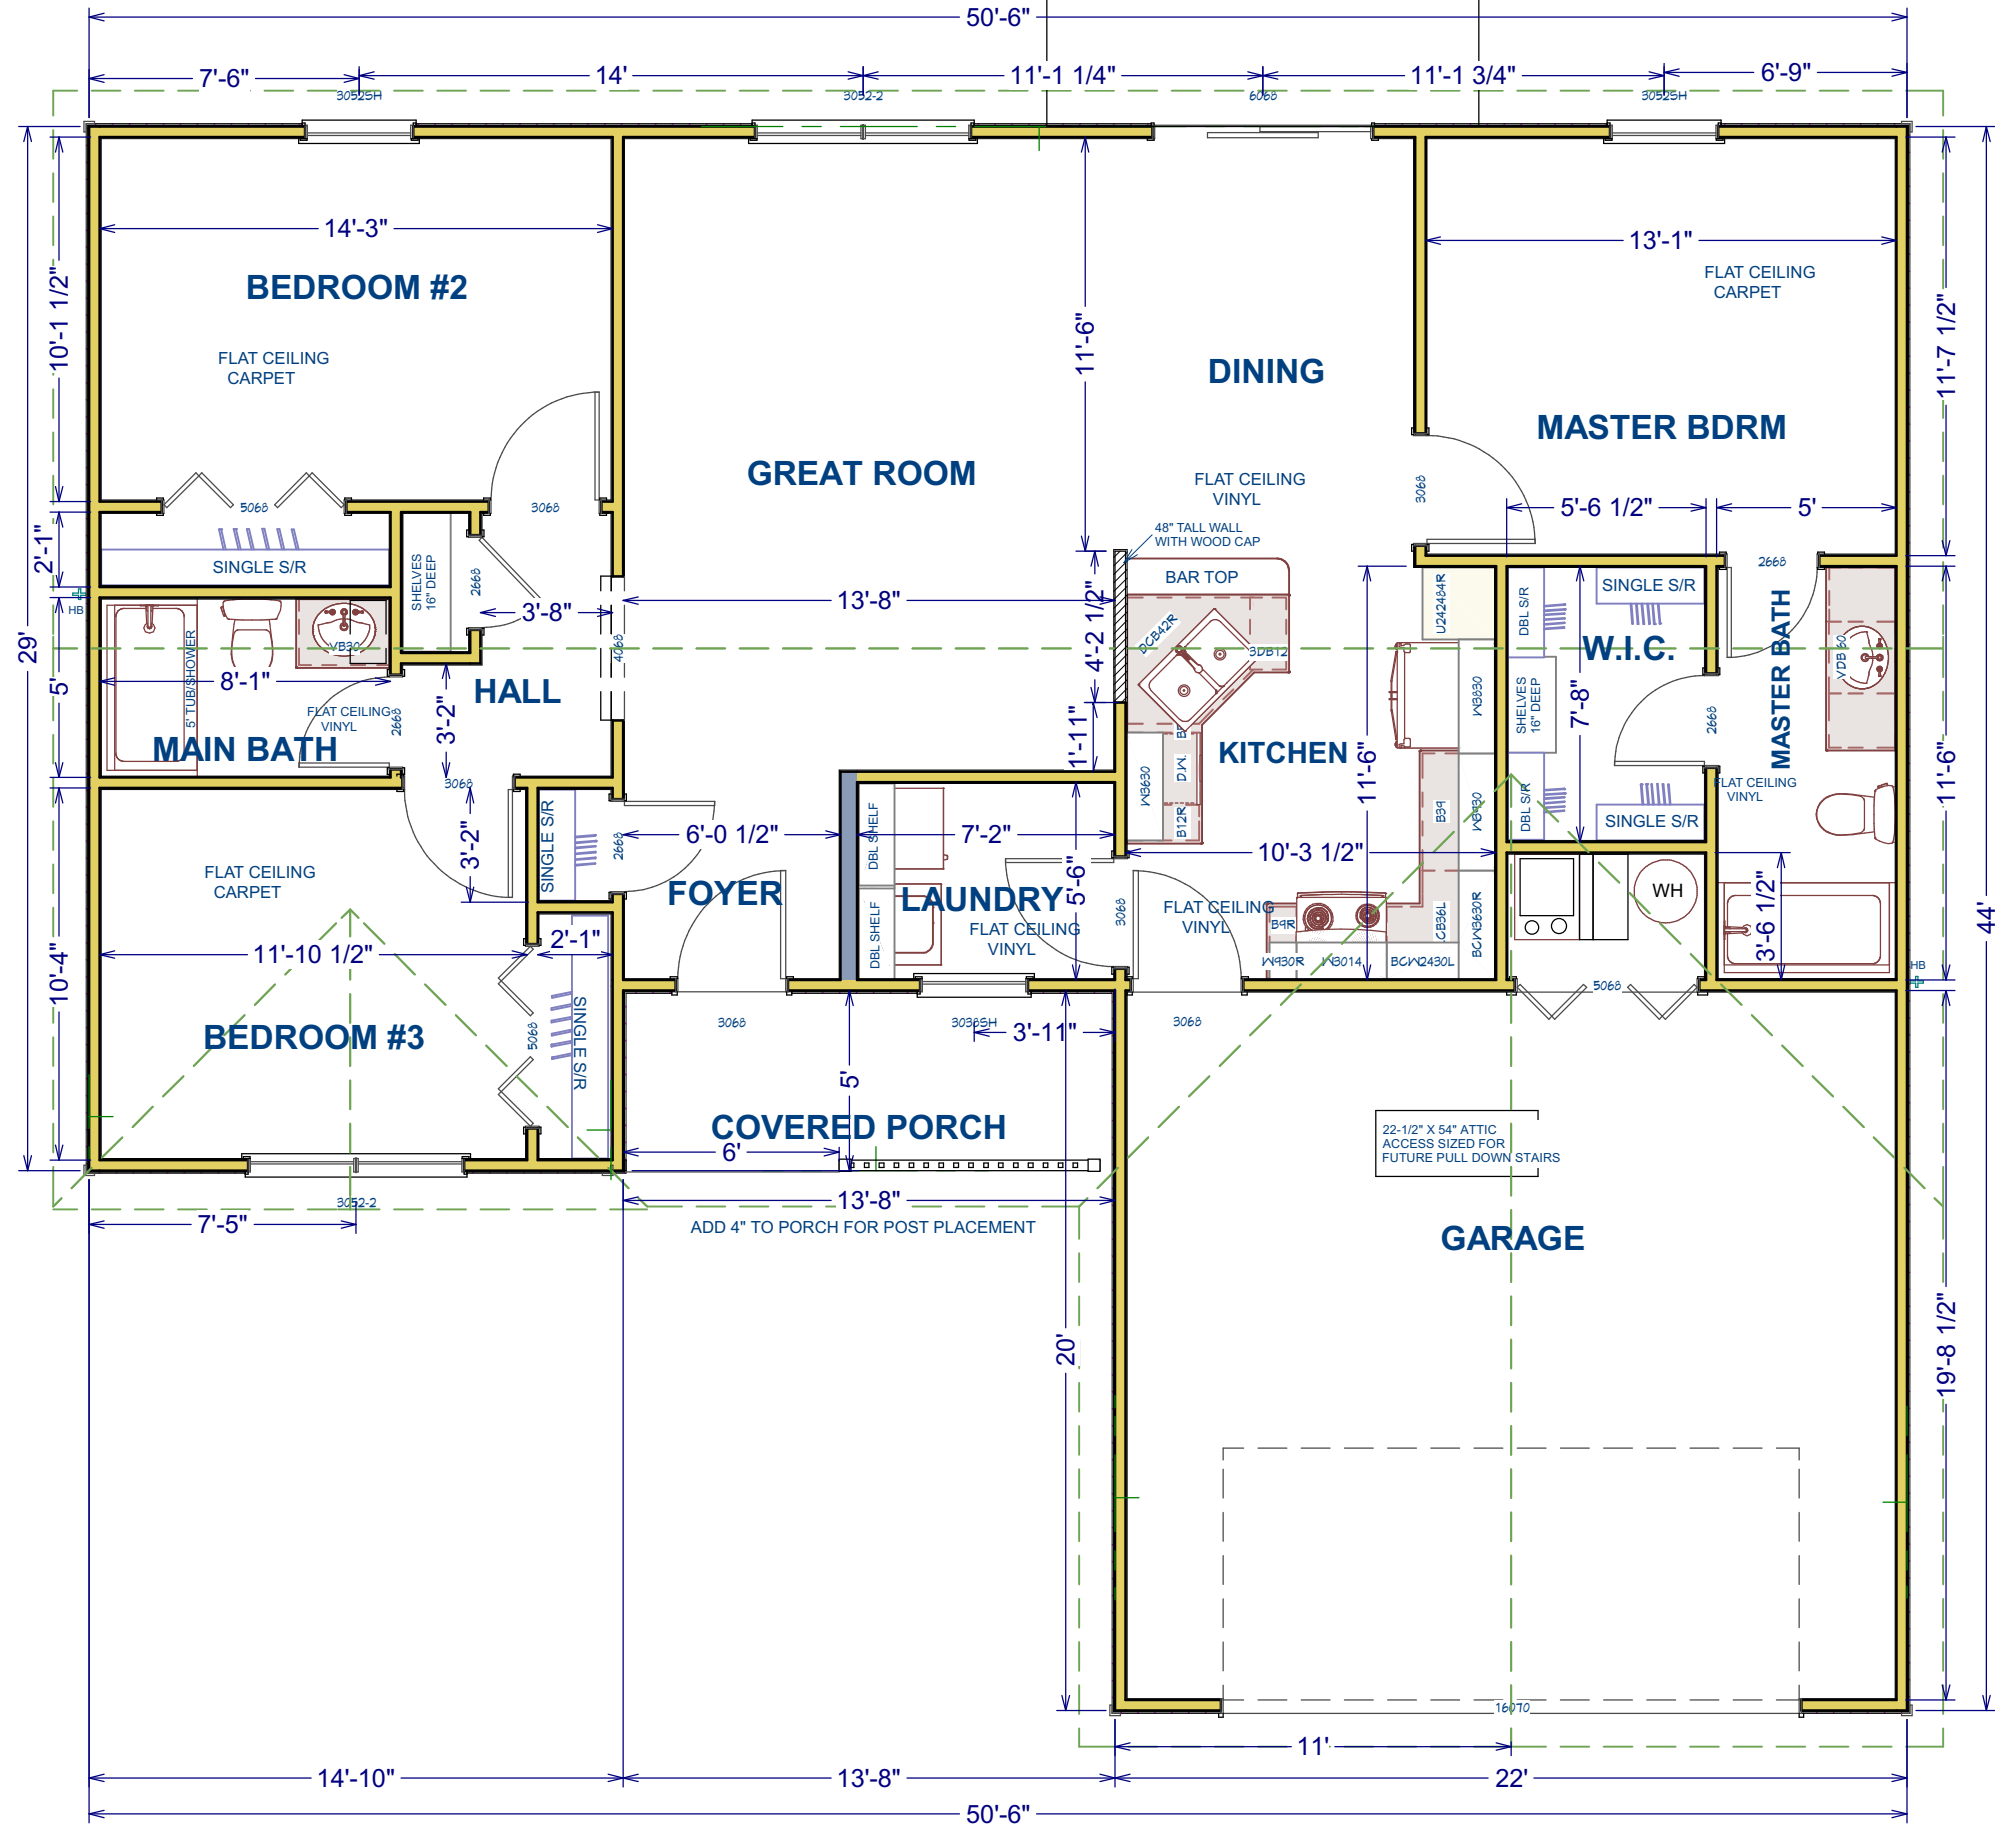

SQUARE FOOTAGE:	
1ST FLOOR	1265
2ND FLOOR	000
GARAGE:	462
BASEMENT:	000
TOTAL SQ. FT:	1727
FRONT PORCH	70
RR COV. PORCH	000

*** NOTICE ***
THE ORIGINALS AND COPIES OF THESE PLANS, DRAWINGS, AND/OR RENDERINGS, INCLUDING ANY SPECIFICATIONS ARE COPYRIGHTED. ALL SUCH PLANS, DRAWINGS, AND/OR RENDERINGS INCLUDING THE SPECIFICATIONS AND THE COPYRIGHT ARE THE PROPERTY OF IDEAL BUILDERS. NO PART OF THESE PLANS, DRAWINGS, AND/OR RENDERINGS, INCLUDING THE SPECIFICATIONS, MAY BE REPRODUCED, COPIED, OR TRANSMITTED IN ANY FORM OR BY ANY MEANS, ELECTRONIC OR MECHANICAL, INCLUDING PHOTOCOPYING, RECORDING, OR BY ANY INFORMATION STORAGE AND RETRIEVAL SYSTEM, WITHOUT THE WRITTEN PERMISSION OF IDEAL BUILDERS. SUBURBAN HOMES INC. EXPRESS WRITTEN PERMISSION.

SHEET TITLE:	
MAIN FLOOR PLAN	JOB ID:

CHARLESTON C BASE PLAN



IDEAL BUILDERS
522 S. 13TH STREET
DECATUR IN 46733
260-724-9131

DRAWINGS PROVIDED BY:

DATE: 5/20/2020

SCALE: 3/16"=1'

SHEET: A-1

*NOTE: FINISHED SQUARE FOOTAGE CALCULATIONS FOR THIS HOUSE WERE BASED ON PLAN DIMENSIONS ONLY AND MAY VARY FROM THE FINISHED SQUARE FOOTAGE OF THE HOUSE "AS BUILT".

