


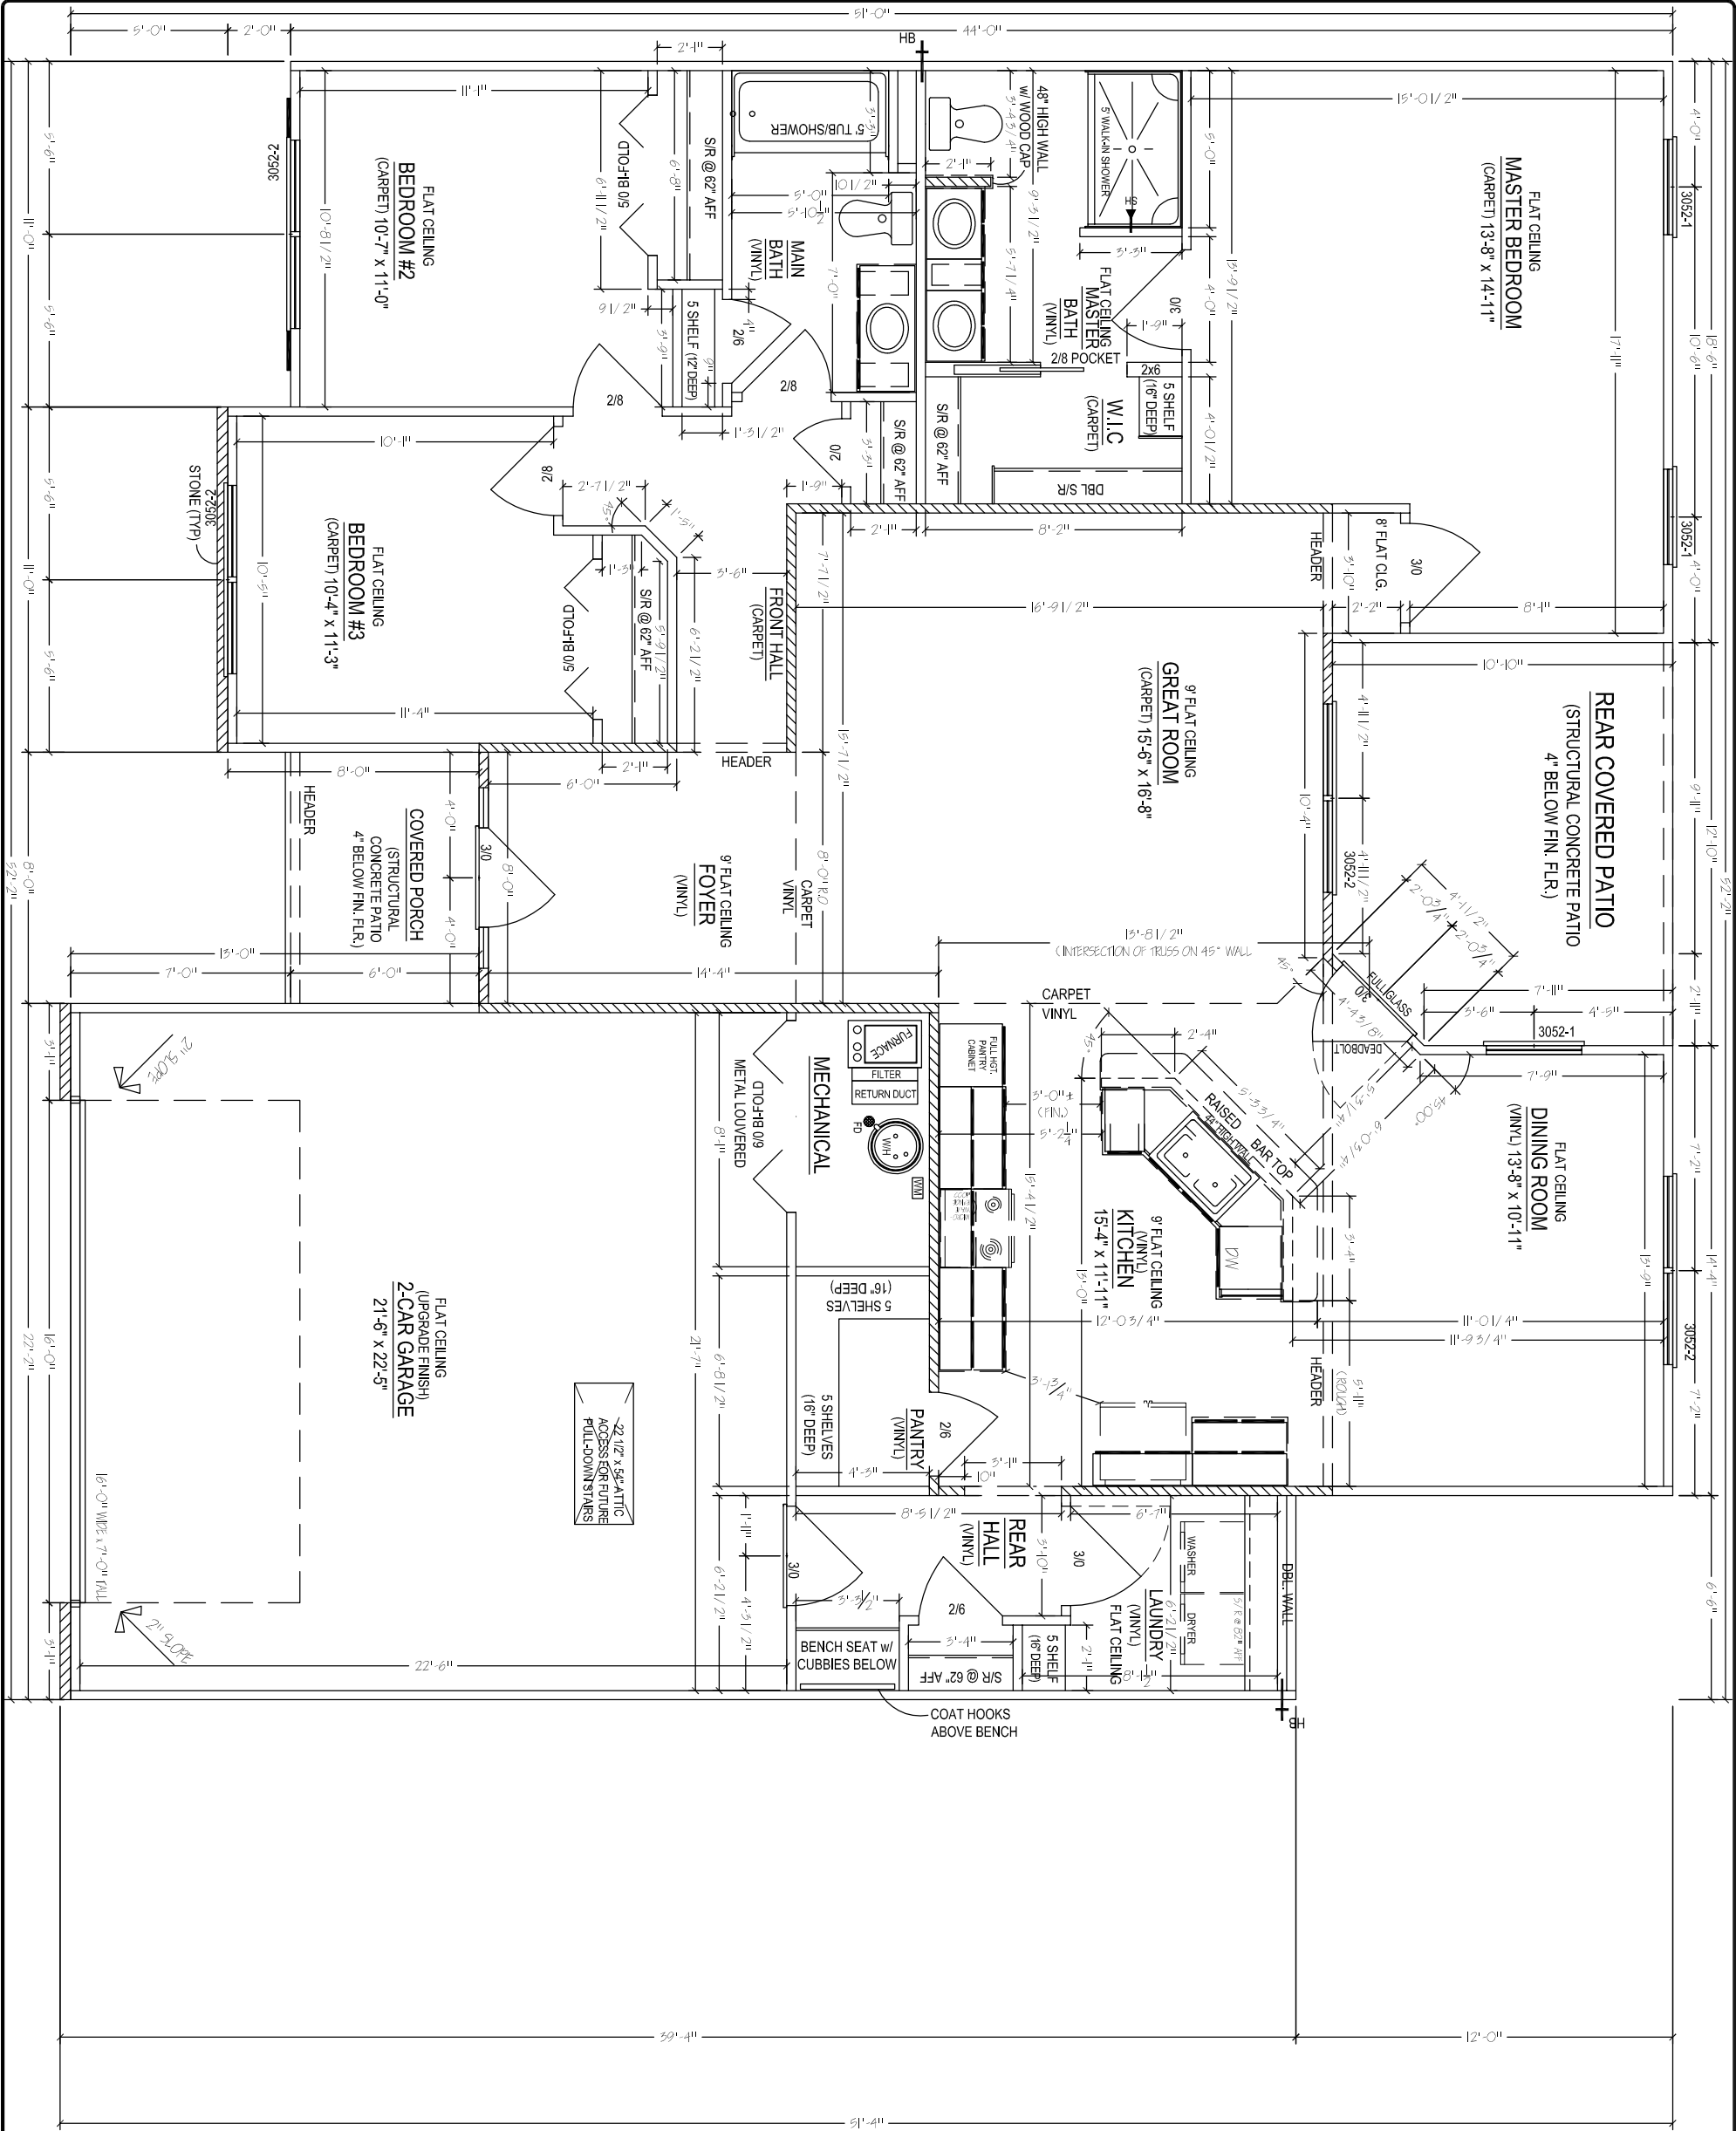

APPROVED BY BUYER: _____ DATE: / /

APPROVED BY CO-BUYER : _____ DATE: / /

APPROVED BY AGENT: _____ DATE: / /

***NOTE: FINISHED SQUARE FOOTAGE CALCULATIONS FOR THIS HOUSE WERE BASED ON PLAN DIMENSIONS ONLY AND MAY VARY FROM THE FINISHED SQUARE FOOTAGE OF THE HOUSE "AS BUILT".

*** NOTICE ***
THE ORIGINALS AND COPIES OF THESE PLANS, DRAWINGS AND OR RENDERINGS, INCLUDING ANY SPECIFICATIONS ARE COPYRIGHTED. ALL SUCH PLANS, DRAWINGS, AND OR RENDERINGS INCLUDING THE SPECIFICATIONS AND THE COPYRIGHT ARE THE PROPERTY OF IDEAL SUBURBAN HOMES INC. IT IS FURTHER ACKNOWLEDGED THAT SUCH PLANS, DRAWINGS, RENDERINGS, AND SPECIFICATIONS MAY BE USED FOR THE ABOVE DESCRIBED PROJECT ONLY, AND THAT BLUEPRINTING, XEROXING, TRACING OR OTHER MEANS OF REPRODUCTION OF THE DOCUMENTS BY ANYONE FOR CONSTRUCTION OR ANY OTHER PURPOSES, MAY NOT BE DONE EXCEPT BY IDEAL SUBURBAN HOMES INC. EXPRESS WRITTEN PERMISSION.



IDEAL
SUBURBAN HOMES
522 SOUTH 13th STREET, DECATUR, INDIANA 46733
BUILDING TRUST & QUALITY IN EVERY HOME!

10/25/2013

FINAL

*ALL DIMENSIONS ARE TO ROUGH
FRAMING UNLESS OTHERWISE NOTED*
FLOOR PLAN

SCALE 3/16" = 1'-0"



SQUARE FOOTAGE:	
FIRST FLOOR:	1673 sqft.
GARAGE AREA:	779 sqft.
COVERED REAR PATIO:	135 sqft.
COVERED PORCH:	49 sqft.
APPROX. TOTAL SF:	2636 sqft.

MODEL:	DENNISON ELEV B (1673)
BUILT FOR:	SPECULATION HOUSE
SUBDIVISION/LOT:	LINCOLN POINTE/ LOT 0069
ADDRESS:	3438 E. SHERMAN STREET COLUMBIA CITY, INDIANA 46725
SHEET DISCRPTION:	FLOOR PLAN

SCALE:	SEE DWG.
DATE:	07-23-13
DRAWN BY:	CAF
REVIEWED BY:	XXX
SHEET NUMBER	X/2