



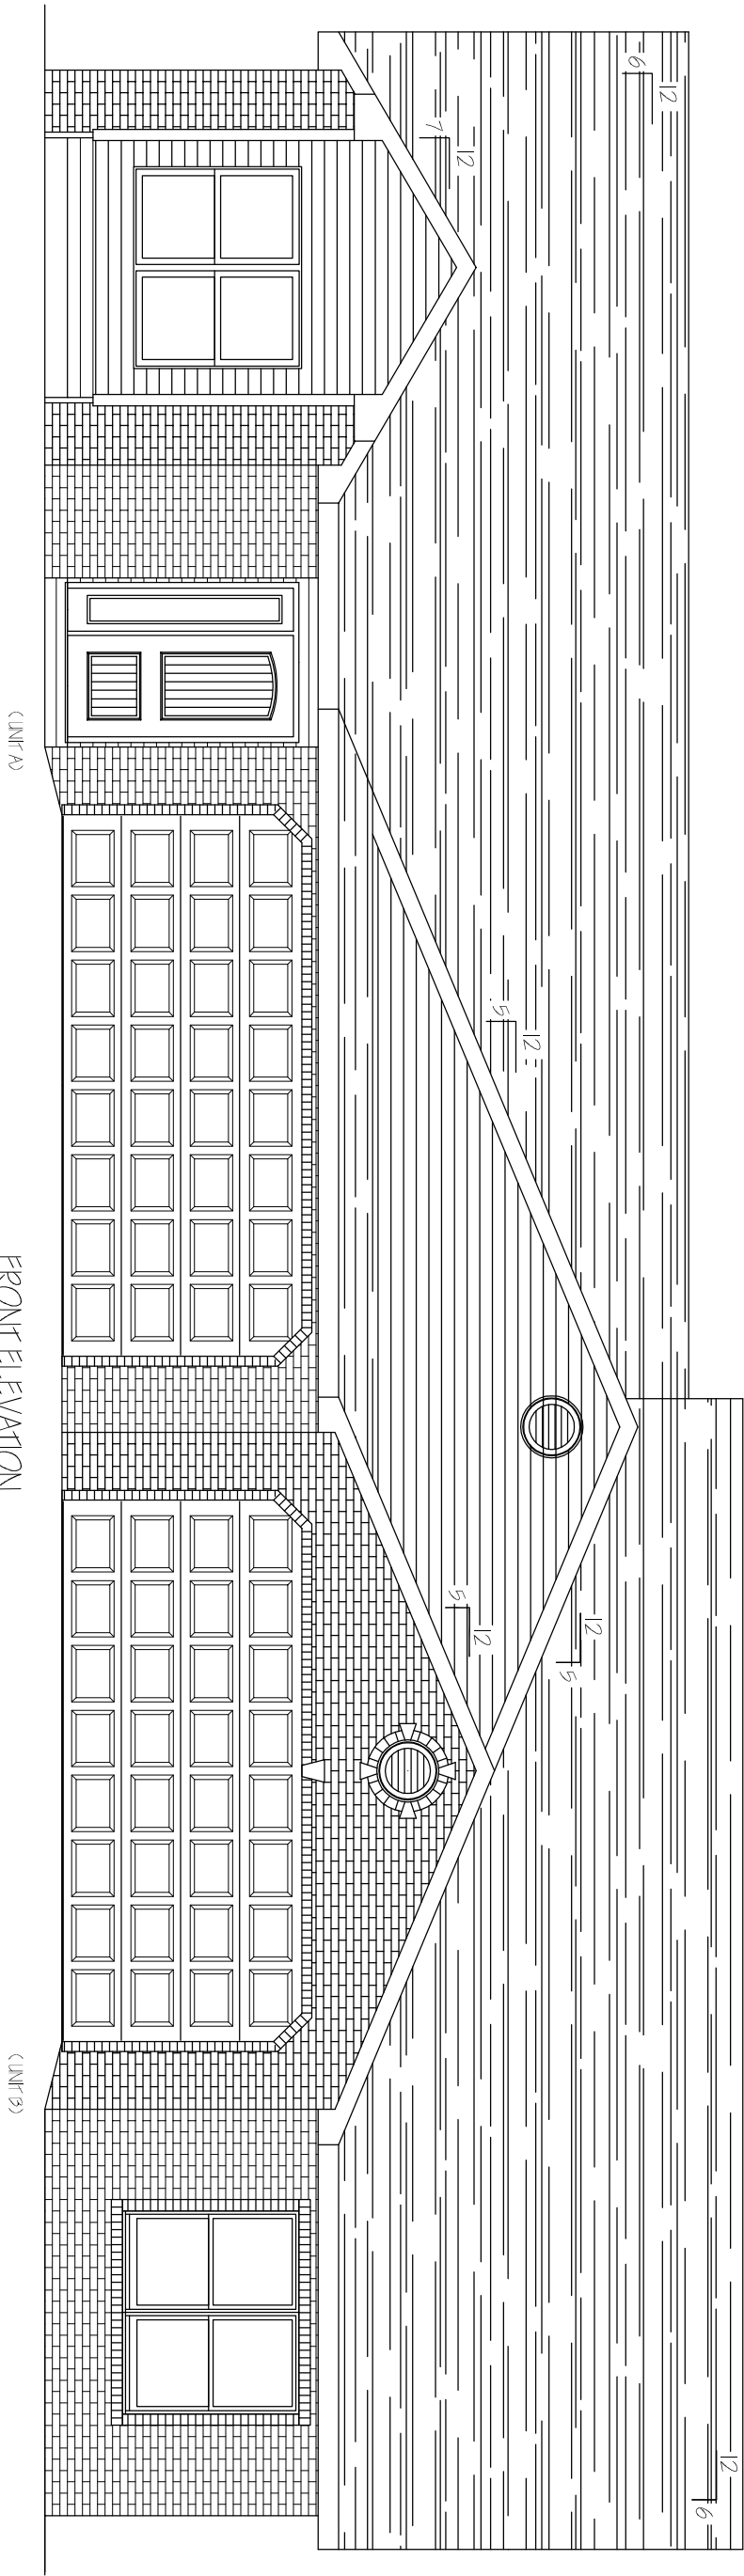

FRONT ELEVATION

SCALE 3/16" = 1'-0"

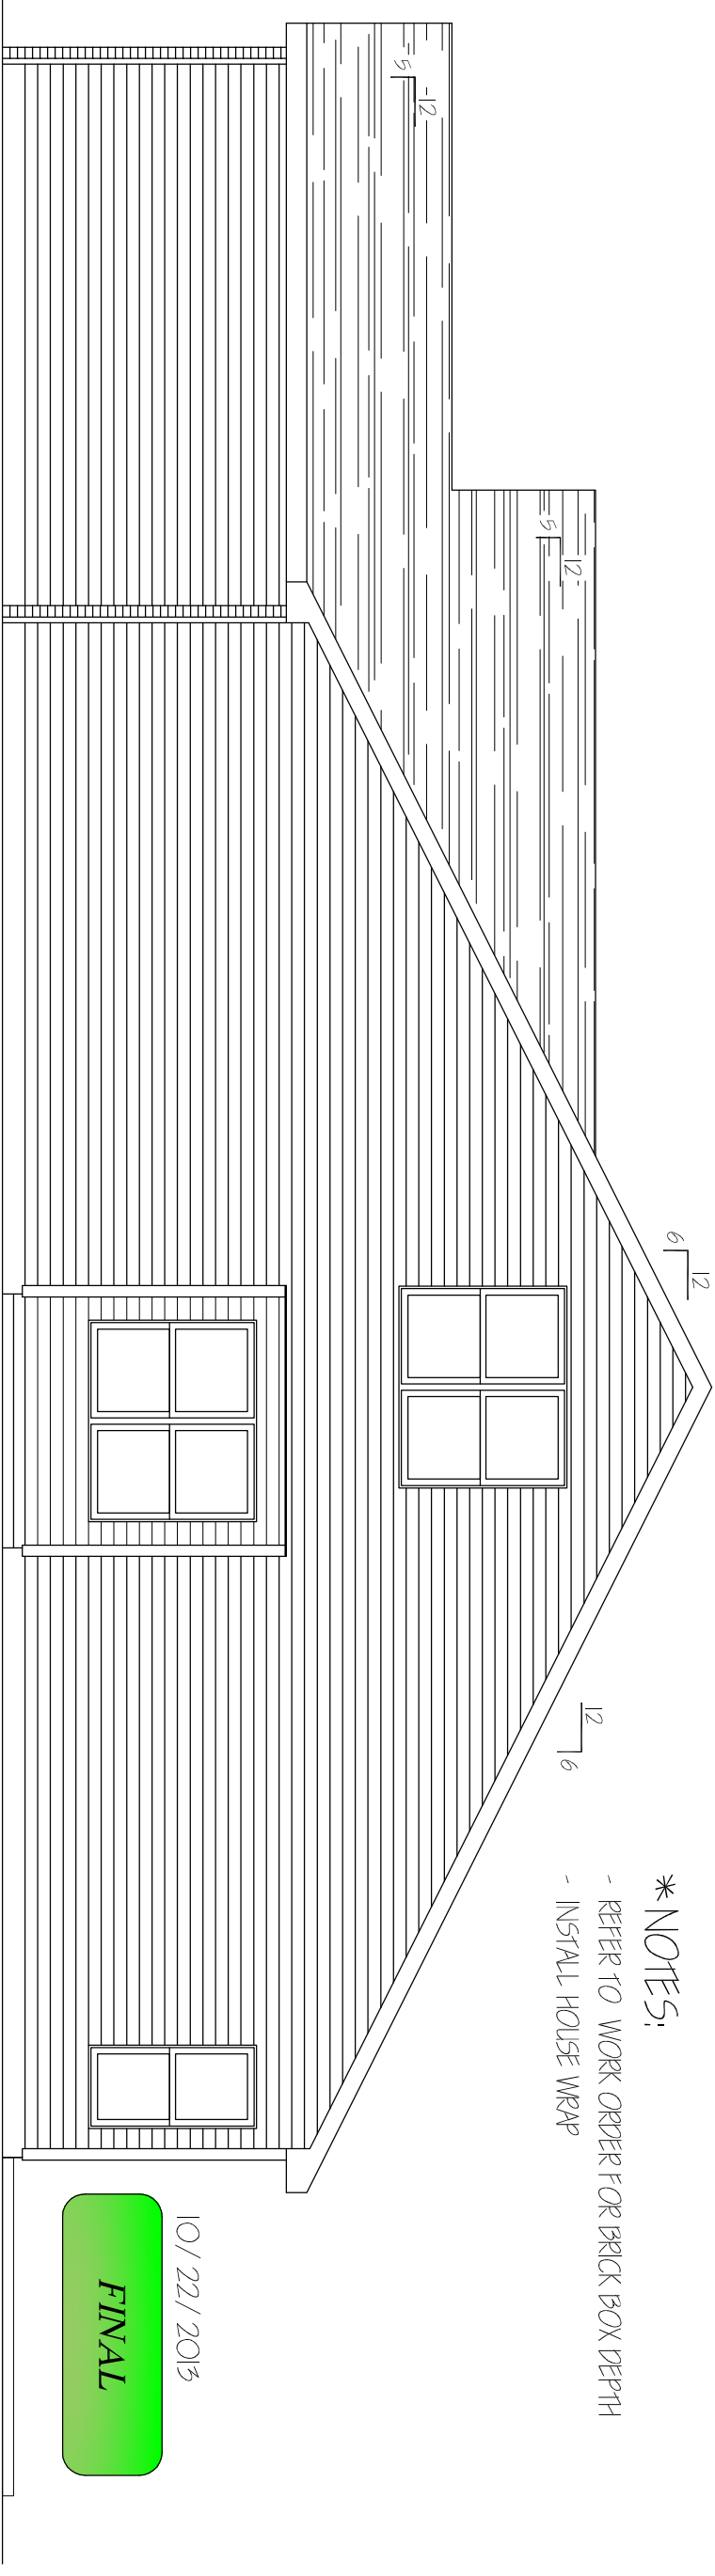

RIGHT ELEVATION

SCALE 3/16" = 1'-0"

*NOTES:

- REFER TO WORK ORDER FOR BRICK BOX DEPTH
- INSTALL HOUSE WRAP

10 / 22 / 2015

FINAL

APPROVED BY OWNER:

DATE: / /

APPROVED BY CO-OWNER:

DATE: / /

APPROVED BY AGENT:

DATE: / /

MODEL: DOUBLE EAGLE/TRADITIONS II		SCALE: SEE DWG.
BUILT FOR: UNIT A: SPECULATION HOUSE		DRAWN BY: J.E.-2015
UNIT B: VIKAS HARISH/ SHILPA IYER		DATE: 10/22/2015
SUBDIVISION/LOT: PATHS OF DEERFIELD / LOT 7		REVIEWED BY: XXX
ADDRESS: UNIT A: 552 DEERFIELD PATH		DATE: 10/22/2015
UNIT B: 550 DEERFIELD PATH		DATE: 10/22/2015
WARSAW, INDIANA 46582		DATE: 10/22/2015
SHEET DESCRIPTION: ELEVATIONS		SHEET NUMBER: 1/1

*** NOTICE ***
THE ORIGINALS AND COPIES OF THESE PLANS, DRAWINGS AND OR RENDERINGS, INCLUDING ANY SPECIFICATIONS ARE COPYRIGHTED. ALL SUCH PLANS, DRAWINGS, AND OR RENDERINGS INCLUDING THE SPECIFICATIONS AND THE COPYRIGHT ARE THE PROPERTY OF IDEAL SUBURBAN HOMES INC. IT IS FURTHER ACKNOWLEDGED THAT SUCH PLANS, DRAWINGS, RENDERINGS, AND SPECIFICATIONS MAY BE USED FOR THE ABOVE DESCRIBED PROJECT ONLY, AND THAT BLUEPRINTING, XEROXING, TRACING OR OTHER MEANS OF REPRODUCTION OF THE DOCUMENTS BY ANYONE FOR CONSTRUCTION OR ANY OTHER PURPOSES, MAY NOT BE DONE EXCEPT BY IDEAL SUBURBAN HOMES INC. EXPRESS WRITTEN PERMISSION.

