





FRONT ELEVATION SCALE 3/16"=1'

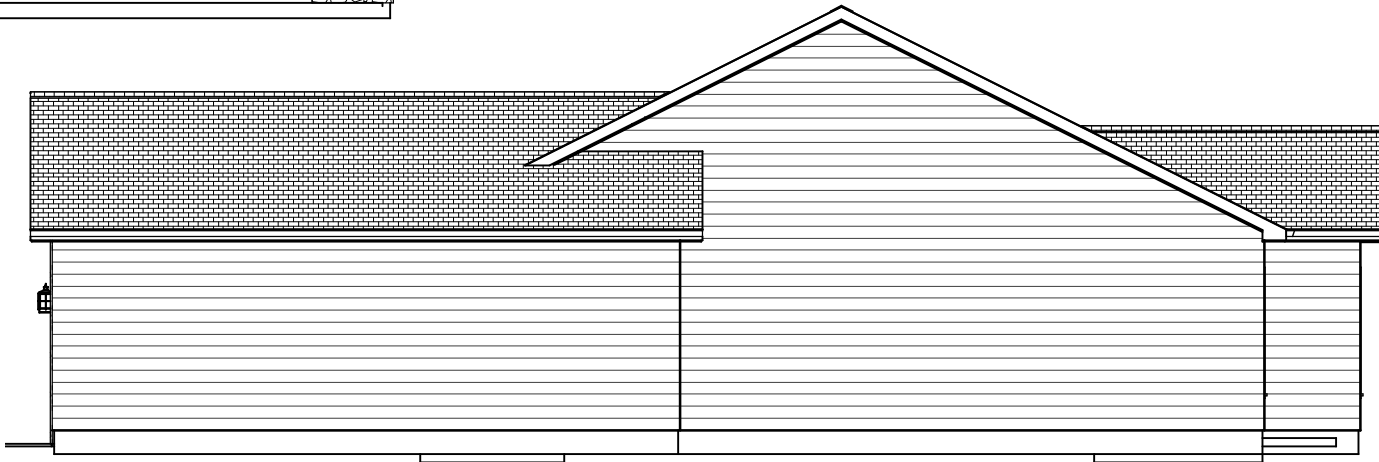

REAR ELEVATION SCALE 1/8"=1'



RIGHT SIDE ELEVATION SCALE 1/8"=1'

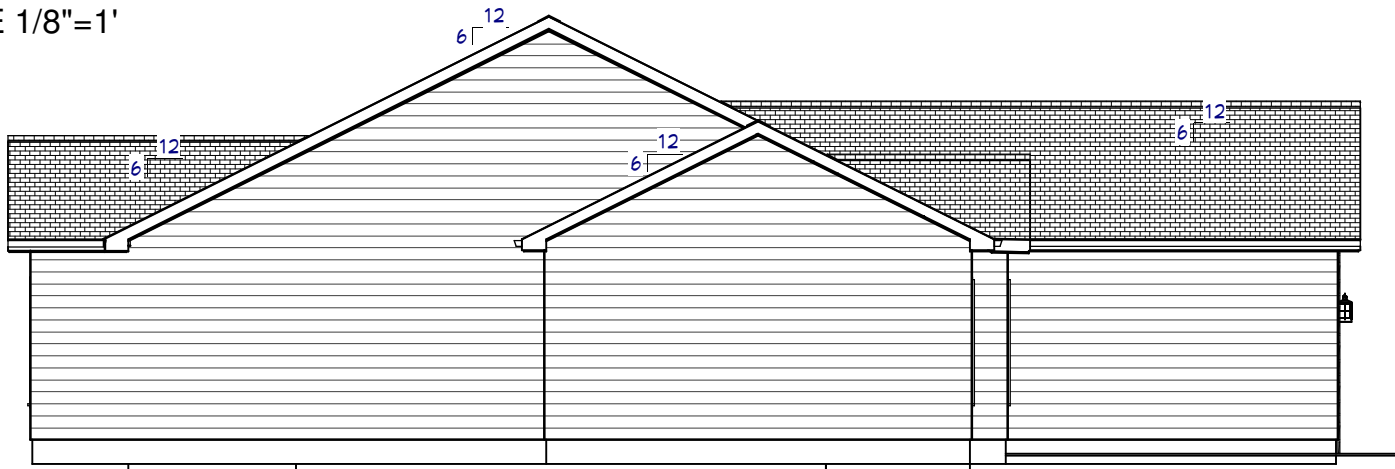

LEFT SIDE ELEVATION SCALE 1/8"=1'

*NOTE: FINISHED SQUARE FOOTAGE CALCULATIONS FOR THIS HOUSE WERE BASED ON PLANDIMENSIONS ONLY AND MAY VARY FROM THE FINISHED SQUARE FOOTAGE OF THE HOUSE "AS BUILT".

SQUARE FOOTAGE:	
FIRST FLOOR:	1381 SQ.FT.
2ND FLOOR:	sqft.
GARAGE AREA:	480 sqft.
BASEMENT:	sqft.
APPROX. TOTAL SF:	1831 sq ft.

MODEL: **HUNTER A**

BUILT FOR: SPEC.

SUBDIVISION/LOT: LOT 32 GREENFIELD FARMS

ADDRESS: 1080 GRANARY COURT
BLUFFTON IN 46714

SHEET DISCRIPTION: **ELEVATIONS**

SCALE: 3/16" = 1'	
DATE: Thursday, January 29, 2015	REVIEWED BY:
DRAWN BY: SRR	SRR
REVISIONS:	
SHEET NUMBER A-0	



*** NOTICE ***
THE ORIGINALS AND COPIES OF THESE PLANS, DRAWINGS AND OR
RENDERINGS, INCLUDING ANY SPECIFICATIONS ARE COPYRIGHTED. ALL SUCH
RIGHTS ARE RESERVED AND WILL REMAIN THE PROPERTY OF IDEAL SUBURBAN HOMES INC. IT IS
FURTHER ACKNOWLEDGED THAT SUCH PLANS, DRAWINGS RENDERINGS, AND
SPECIFICATIONS MAY BE USED FOR THE ABOVE DESCRIBED PROJECT ONLY, AND
REPRODUCTION OF THE DOCUMENTS BY ANYONE FOR CONSTRUCTION OR ANY
OTHER PURPOSES MAY NOT BE DONE EXCEPT BY IDEAL SUBURBAN HOMES INC.
EXPRESS WRITTEN PERMISSION!