



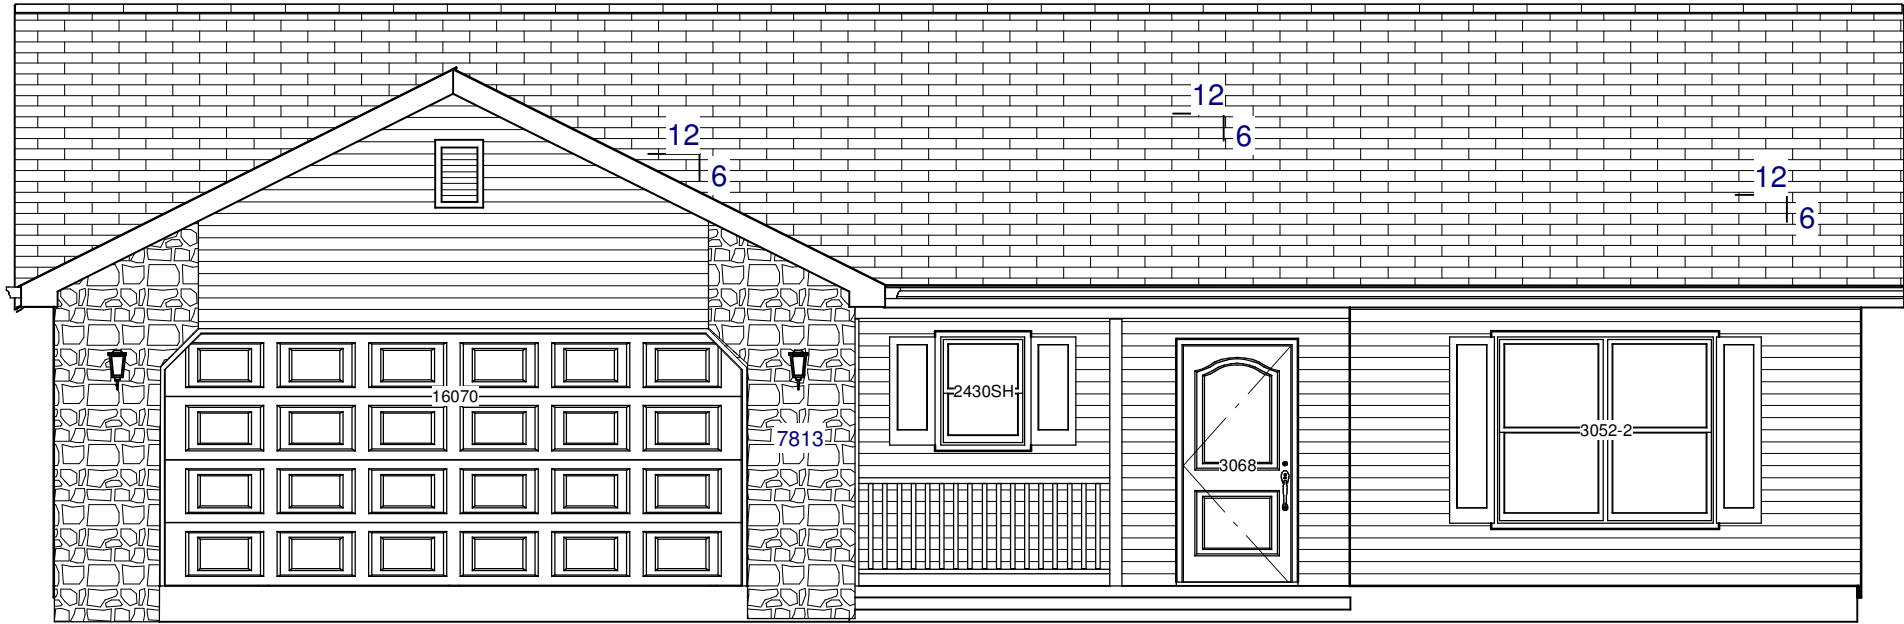


FRONT ELEVATION SCALE 3/16"=1'

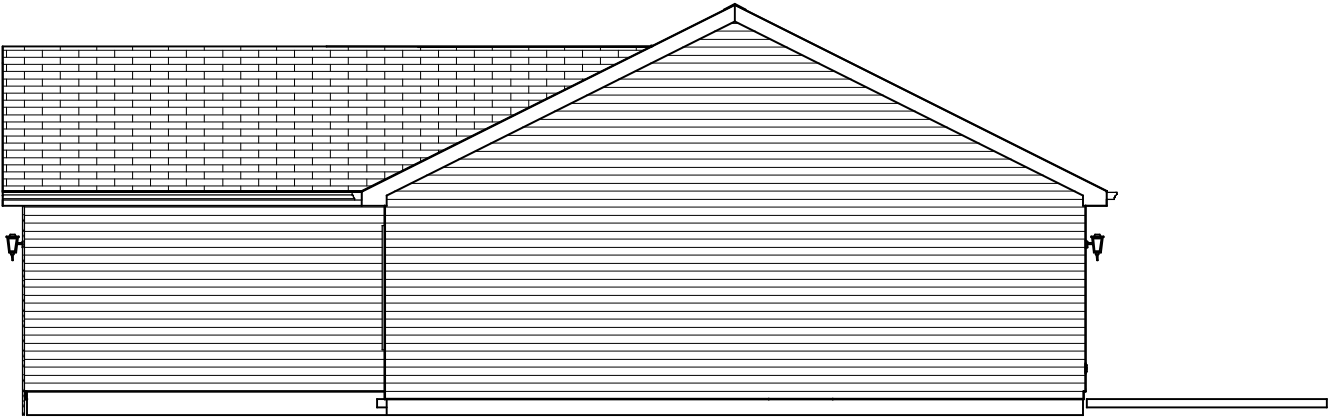

REAR ELEVATION SCALE 1/8"=1'



RIGHT SIDE ELEVATION SCALE 1/8"=1'

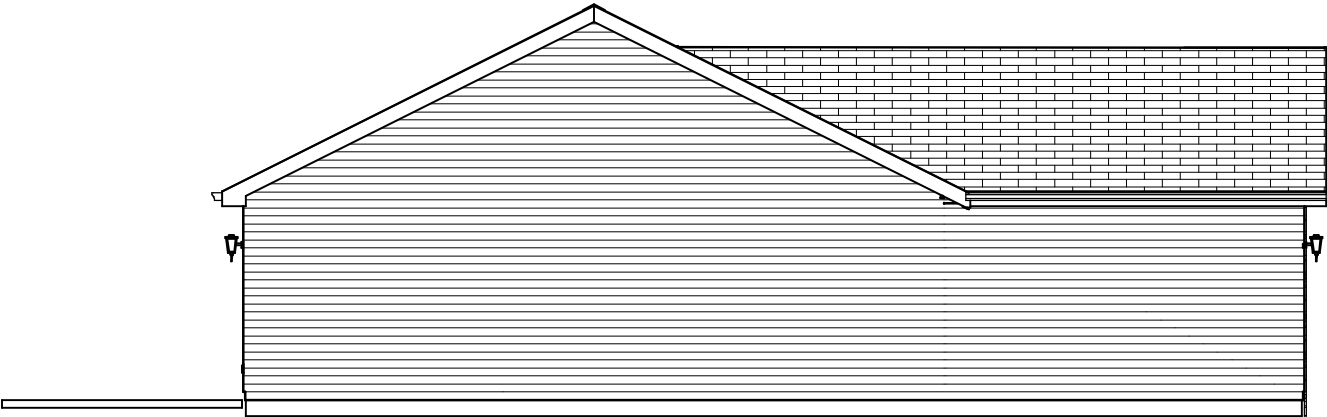

LEFT SIDE ELEVATION SCALE 1/8"=1'

*NOTE: FINISHED SQUARE FOOTAGE CALCULATIONS FOR THIS HOUSE WERE BASED ON PLANDIMENSIONS ONLY AND MAY VARY FROM THE FINISHED SQUARE FOOTAGE OF THE HOUSE "AS BUILT".

SQUARE FOOTAGE:	
FIRST FLOOR:	1248 SQ.FT.
2ND FLOOR	sqft.
GARAGE AREA:	462 sqft.
BASEMENT	sqft.
APPROX. TOTAL SF:	1710 sq ft.

MODEL:	CHARLESTON 1120 B	SCALE: VARIES SEE DRAWING	
BUILT FOR:	SPEC.	DATE: Monday, January 26, 2015	
SUBDIVISION/ LOT:	LOT 51 LAUREL MEADOWS	DRAWN BY: SRR	REVIEWED BY: SRR
ADDRESS:	7813 ANGUS AVE. YORKTOWN IN 47396	REVISIONS:	
SHEET DISCRIPTION:	ELEVATIONS	SHEET NUMBER A-0	

*** NOTICE ***
THE ORIGINALS AND COPIES OF THESE PLANS, DRAWINGS AND OR
RENDERINGS, INCLUDING ANY SPECIFICATIONS ARE COPYRIGHTED. ALL SUCH
RIGHTS ARE RESERVED AND WILL REMAIN THE PROPERTY OF IDEAL
THE COPYRIGHT ARE THE PROPERTY OF IDEAL SUBURBAN HOMES INC. IT IS
FURTHER ACKNOWLEDGED THAT SUCH PLANS, DRAWINGS RENDERINGS, AND
SPECIFICATIONS MAY BE USED FOR THE ABOVE DESCRIBED PROJECT ONLY, AND
REPRODUCTION OF THE DOCUMENTS BY ANYONE FOR CONSTRUCTION OR ANY
OTHER PURPOSES MAY NOT BE DONE EXCEPT BY IDEAL SUBURBAN HOMES INC.
EXPRESS WRITTEN PERMISSION

