


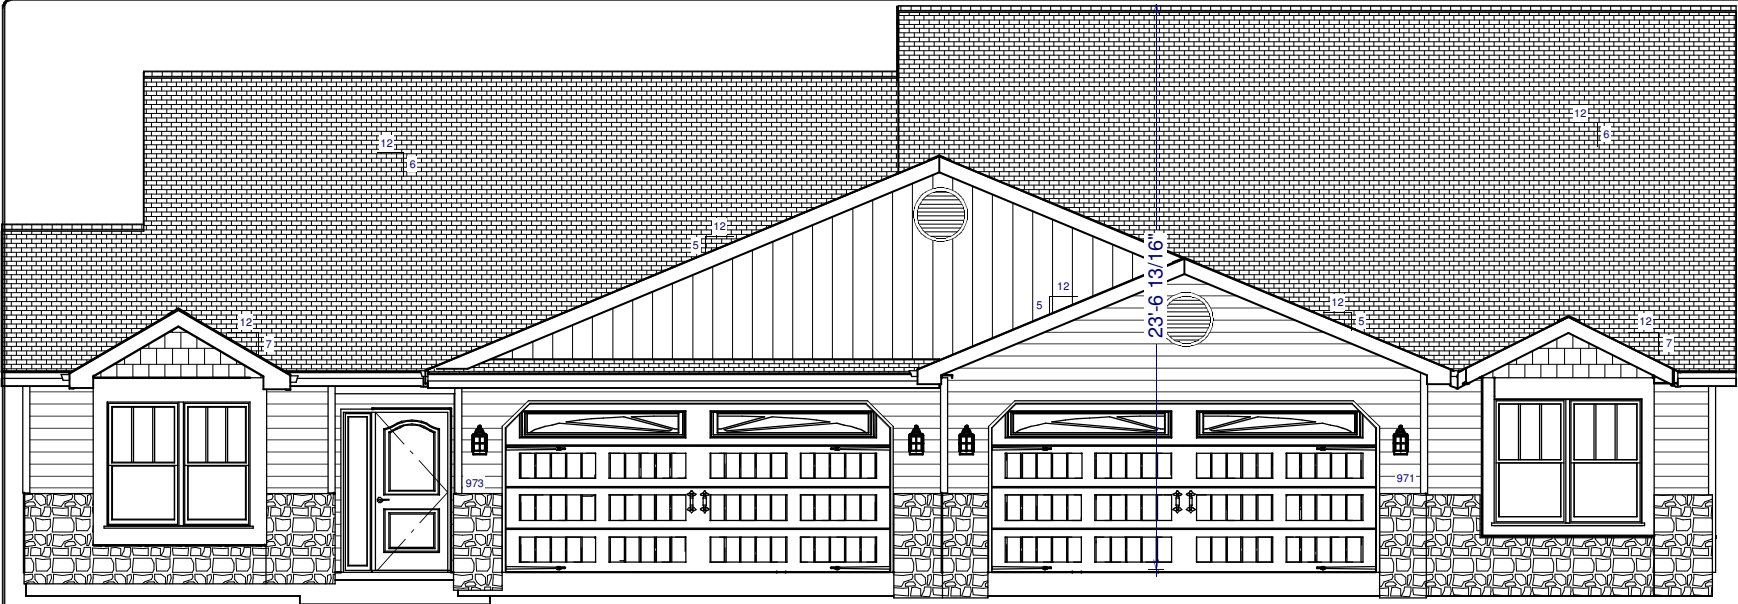

FRONT ELEVATION




RIGHT SIDE ELEVATION



REAR ELEVATION

LEFT SIDE ELEVATION

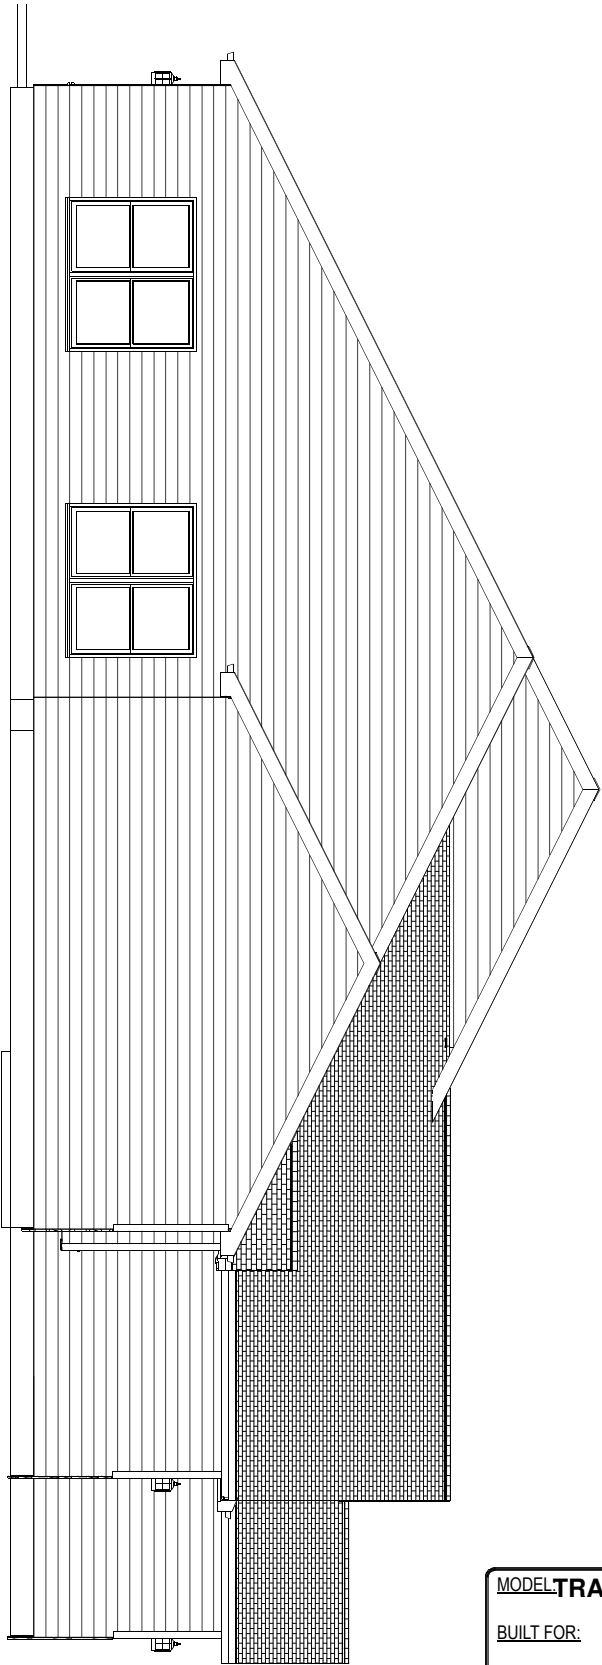

*NOTE: FINISHED SQUARE FOOTAGE CALCULATIONS FOR THIS HOUSE WERE BASED ON PLAN DIMENSIONS ONLY AND MAY VARY FROM THE FINISHED SQUARE FOOTAGE OF THE HOUSE "AS BUILT".

MODEL:TRADITIONS III/TRADITIONS I

BUILT FOR: SIDE A: SPEC. SIDE B: NELSON

SUBDIVISION/LOT: LOT 7A&B VILLA OF KILSOQUAH
ADDRESS: SIDE A: 973 KILSOQUAH COURT
SIDE B: 971 KILSOQUAH COURT
ROANOKE IN 46783

SHEET DISCRIPTION: **ELEVATIONS**

SQUARE FOOTAGE:	
SIDE A:	SIDE B:
FIRST FLOOR:	1320 1517 SQ. FT.
2ND FLOOR:	000 614 sqft.
GARAGE AREA:	513 504 sqft.
BASEMENT:	sqft.
APPROX. TOTAL SF:	1833 2635 sq ft.

SCALE: 1/8" = 1'	
DATE: Tuesday, December 30, 2014	
DRAWN BY: SRR	REVIEWED BY: SRR
REVISIONS:	
SHEET NUMBER A-0	



*** NOTICE ***
THE ORIGINALS AND COPIES OF THESE PLANS, DRAWINGS AND ORDERS, INCLUDING ANY SPECIFICATIONS ARE COPYRIGHTED BY IDEAL SUBURBAN HOMES INC. IT IS FURTHER ACKNOWLEDGED THAT IDEAL SUBURBAN HOMES INC. IT IS FURTHER ACKNOWLEDGED THAT SUCH PLANS, DRAWINGS, RENDERINGS, AND SPECIFICATIONS MAY BE USED FOR CONSTRUCTION OR ANY OTHER PURPOSES MAY NOT BE DONE EXCEPT BY IDEAL SUBURBAN HOMES INC. EXPRESS WRITTEN PERMISSION!