


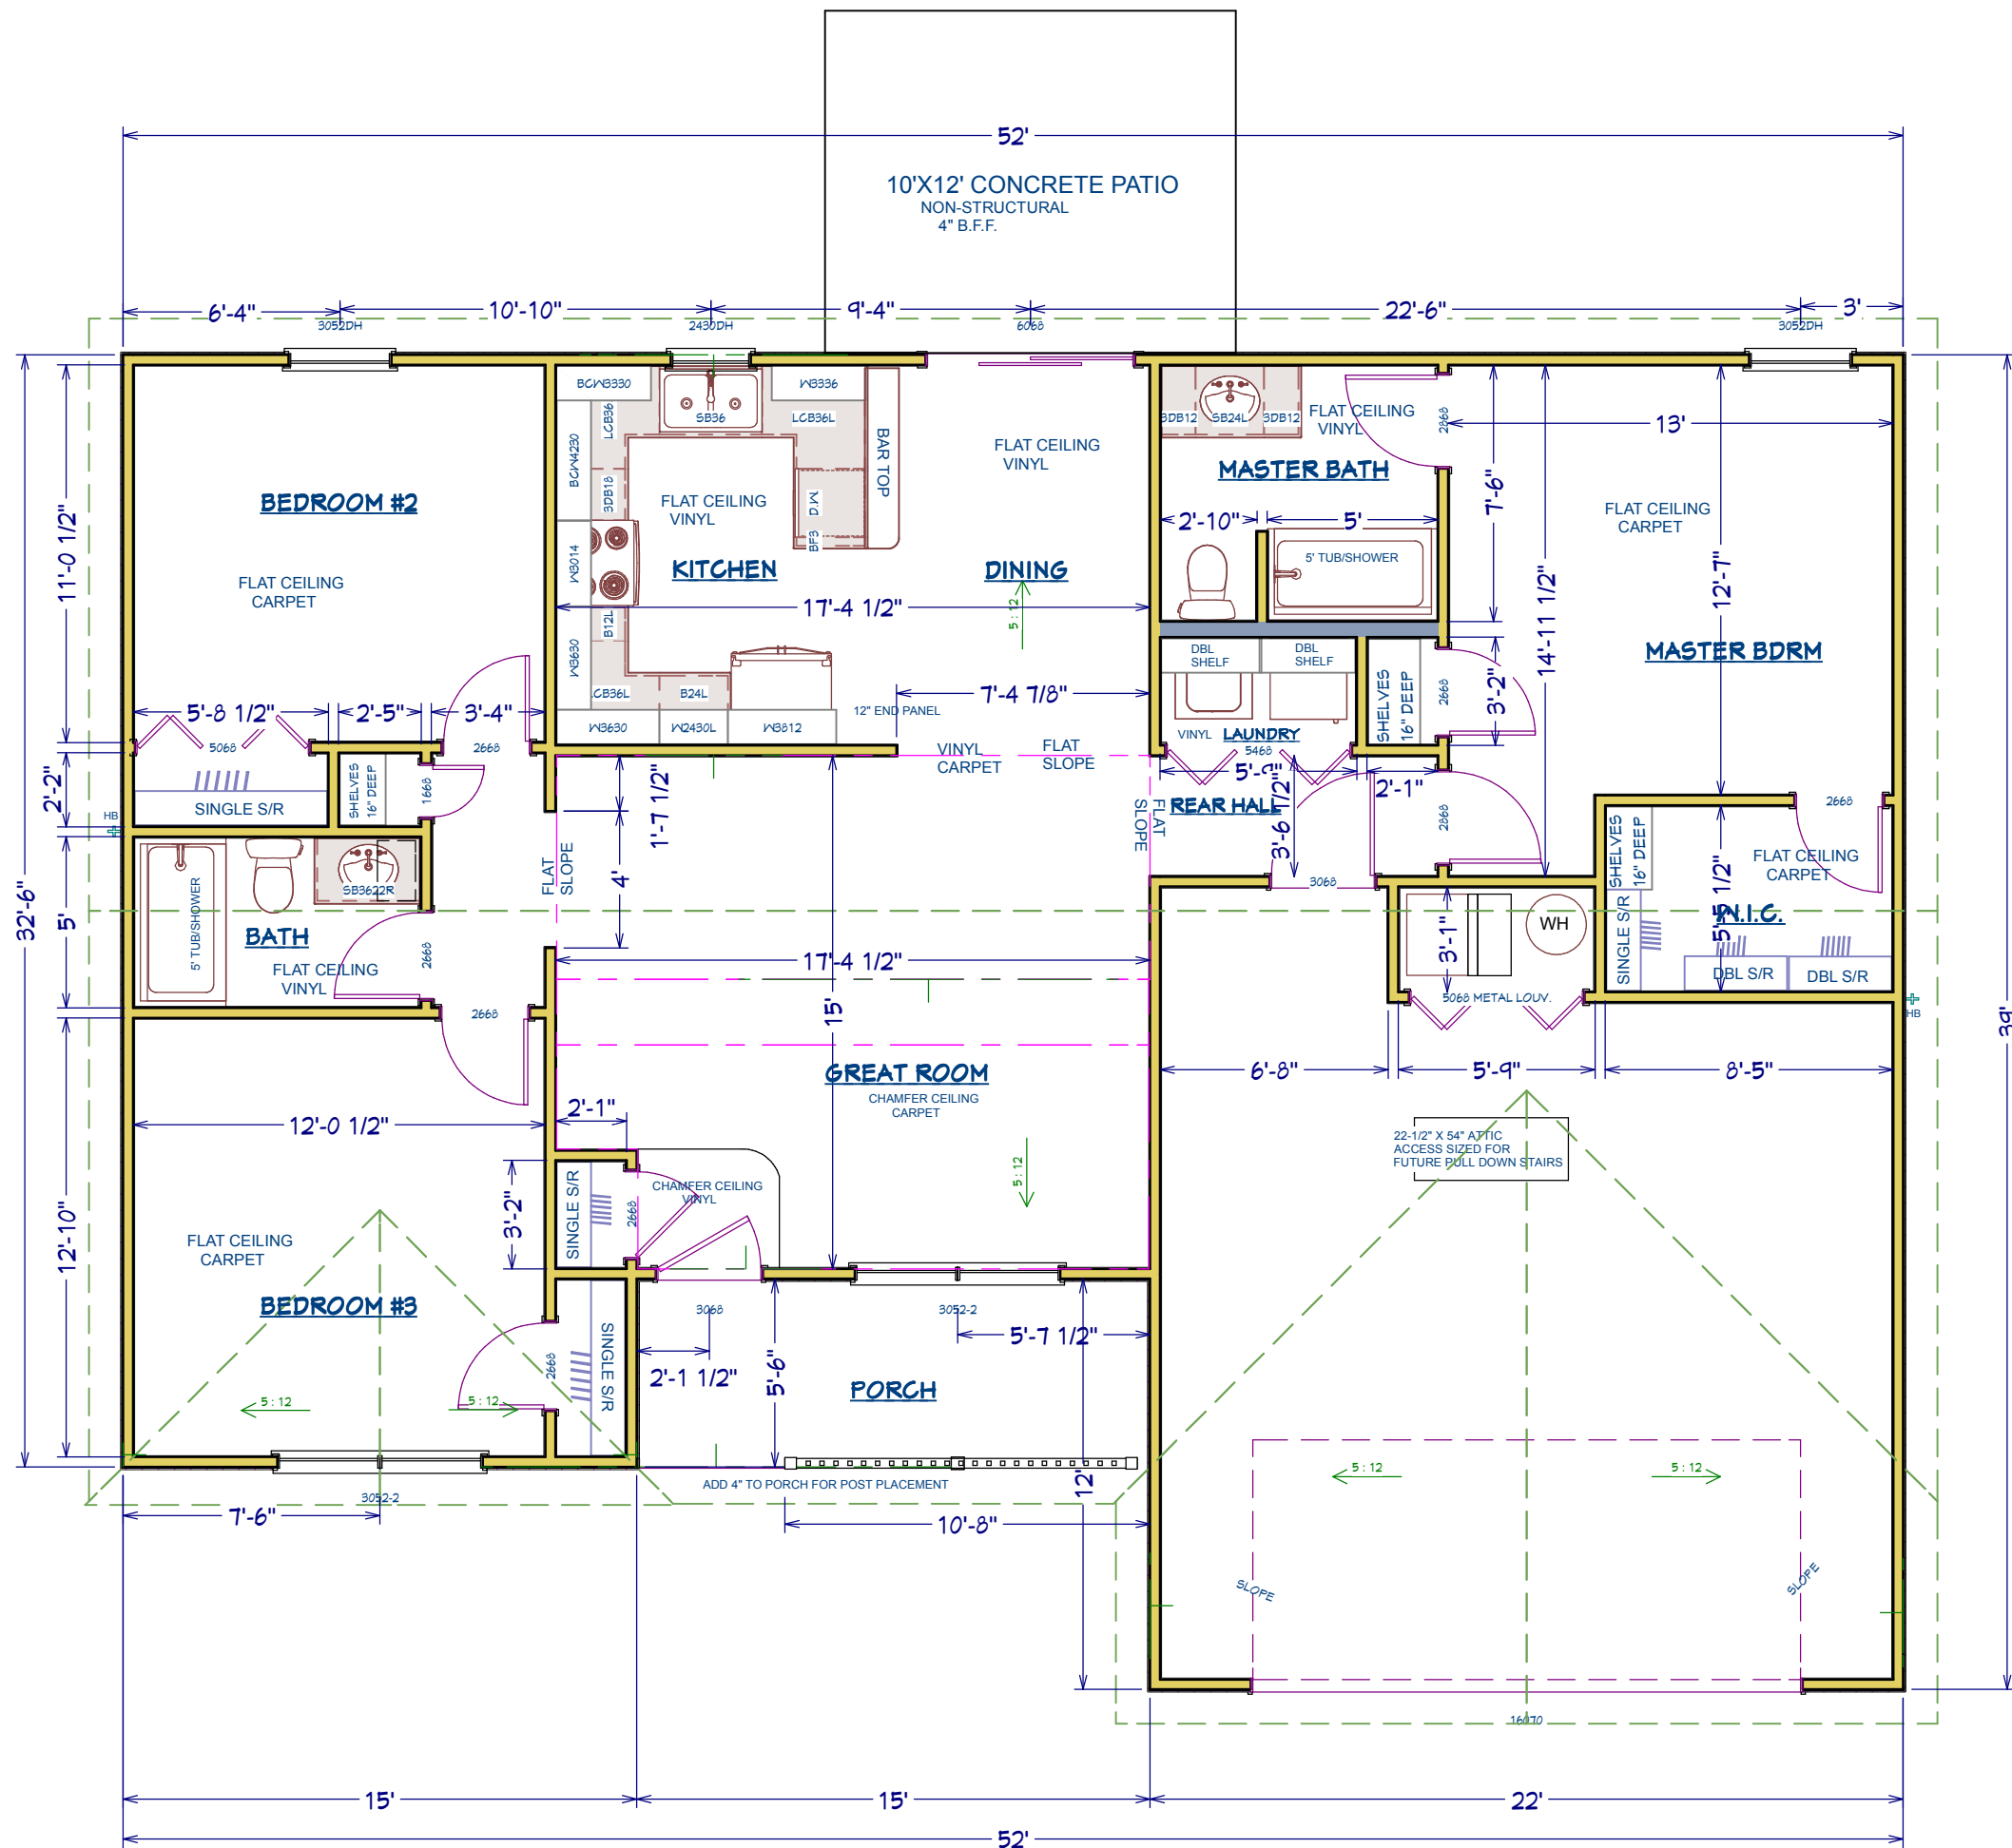

*NOTE: FINISHED SQUARE FOOTAGE CALCULATIONS FOR THIS HOUSE WERE BASED ON PLAN DIMENSIONS ONLY AND MAY VARY FROM THE FINISHED SQUARE FOOTAGE OF THE HOUSE "AS BUILT".

*** NOTICE ***
THE ORIGINALS AND COPIES OF THESE PLANS, DRAWINGS AND OR
REVISIONS ARE THE PROPERTY OF IDEAL SUBURBAN HOMES INC. IT IS
THE COPYRIGHT OF IDEAL SUBURBAN HOMES INC. IT IS
FURTHER ACKNOWLEDGED THAT SUCH PLANS, DRAWINGS, REVISIONS, AND
SPECIFICATIONS MAY BE USED FOR THE ABOVE DESCRIBED PROJECT ONLY, AND
REPRODUCTION OF THE DOCUMENTS BY ANYONE FOR CONSTRUCTION OR ANY
OTHER PURPOSES MAY NOT BE DONE EXCEPT BY IDEAL SUBURBAN HOMES INC.
EXPRESS WRITTEN PERMISSION

DEAL
SUBURBAN HOMES
527 SOUTH 3RD STREET, DECATUR, INDIANA 46733
BUILDING TRUST & QUALITY IN EVERY HOME!

SQUARE FOOTAGE	
1ST FLOOR:	1268
GARAGE:	482
TOTAL SQ. FT.: 1750	
BASEMENT TOTAL: 000	
COV. FR. PORCH:	82
COV. REAR. PORCH:	000

MODEL:	BENNINGTON II	SCALE:	3/16"=1'
BUILT FOR:	SPEC/IDEAL	DATE:	Friday, February 03, 2017
SUBDIVISION/LOT:	LOT 33 IRON HORSE	DRAWN BY:	SRR
ADDRESS:	000 STATION HOUSE PASS GARRETT IN 46738	REVIEWED BY:	SRR
SHEET DISCRPTION:	1ST FLOOR PLAN	REVISIONS:	
		SHEET NUMBER	1