


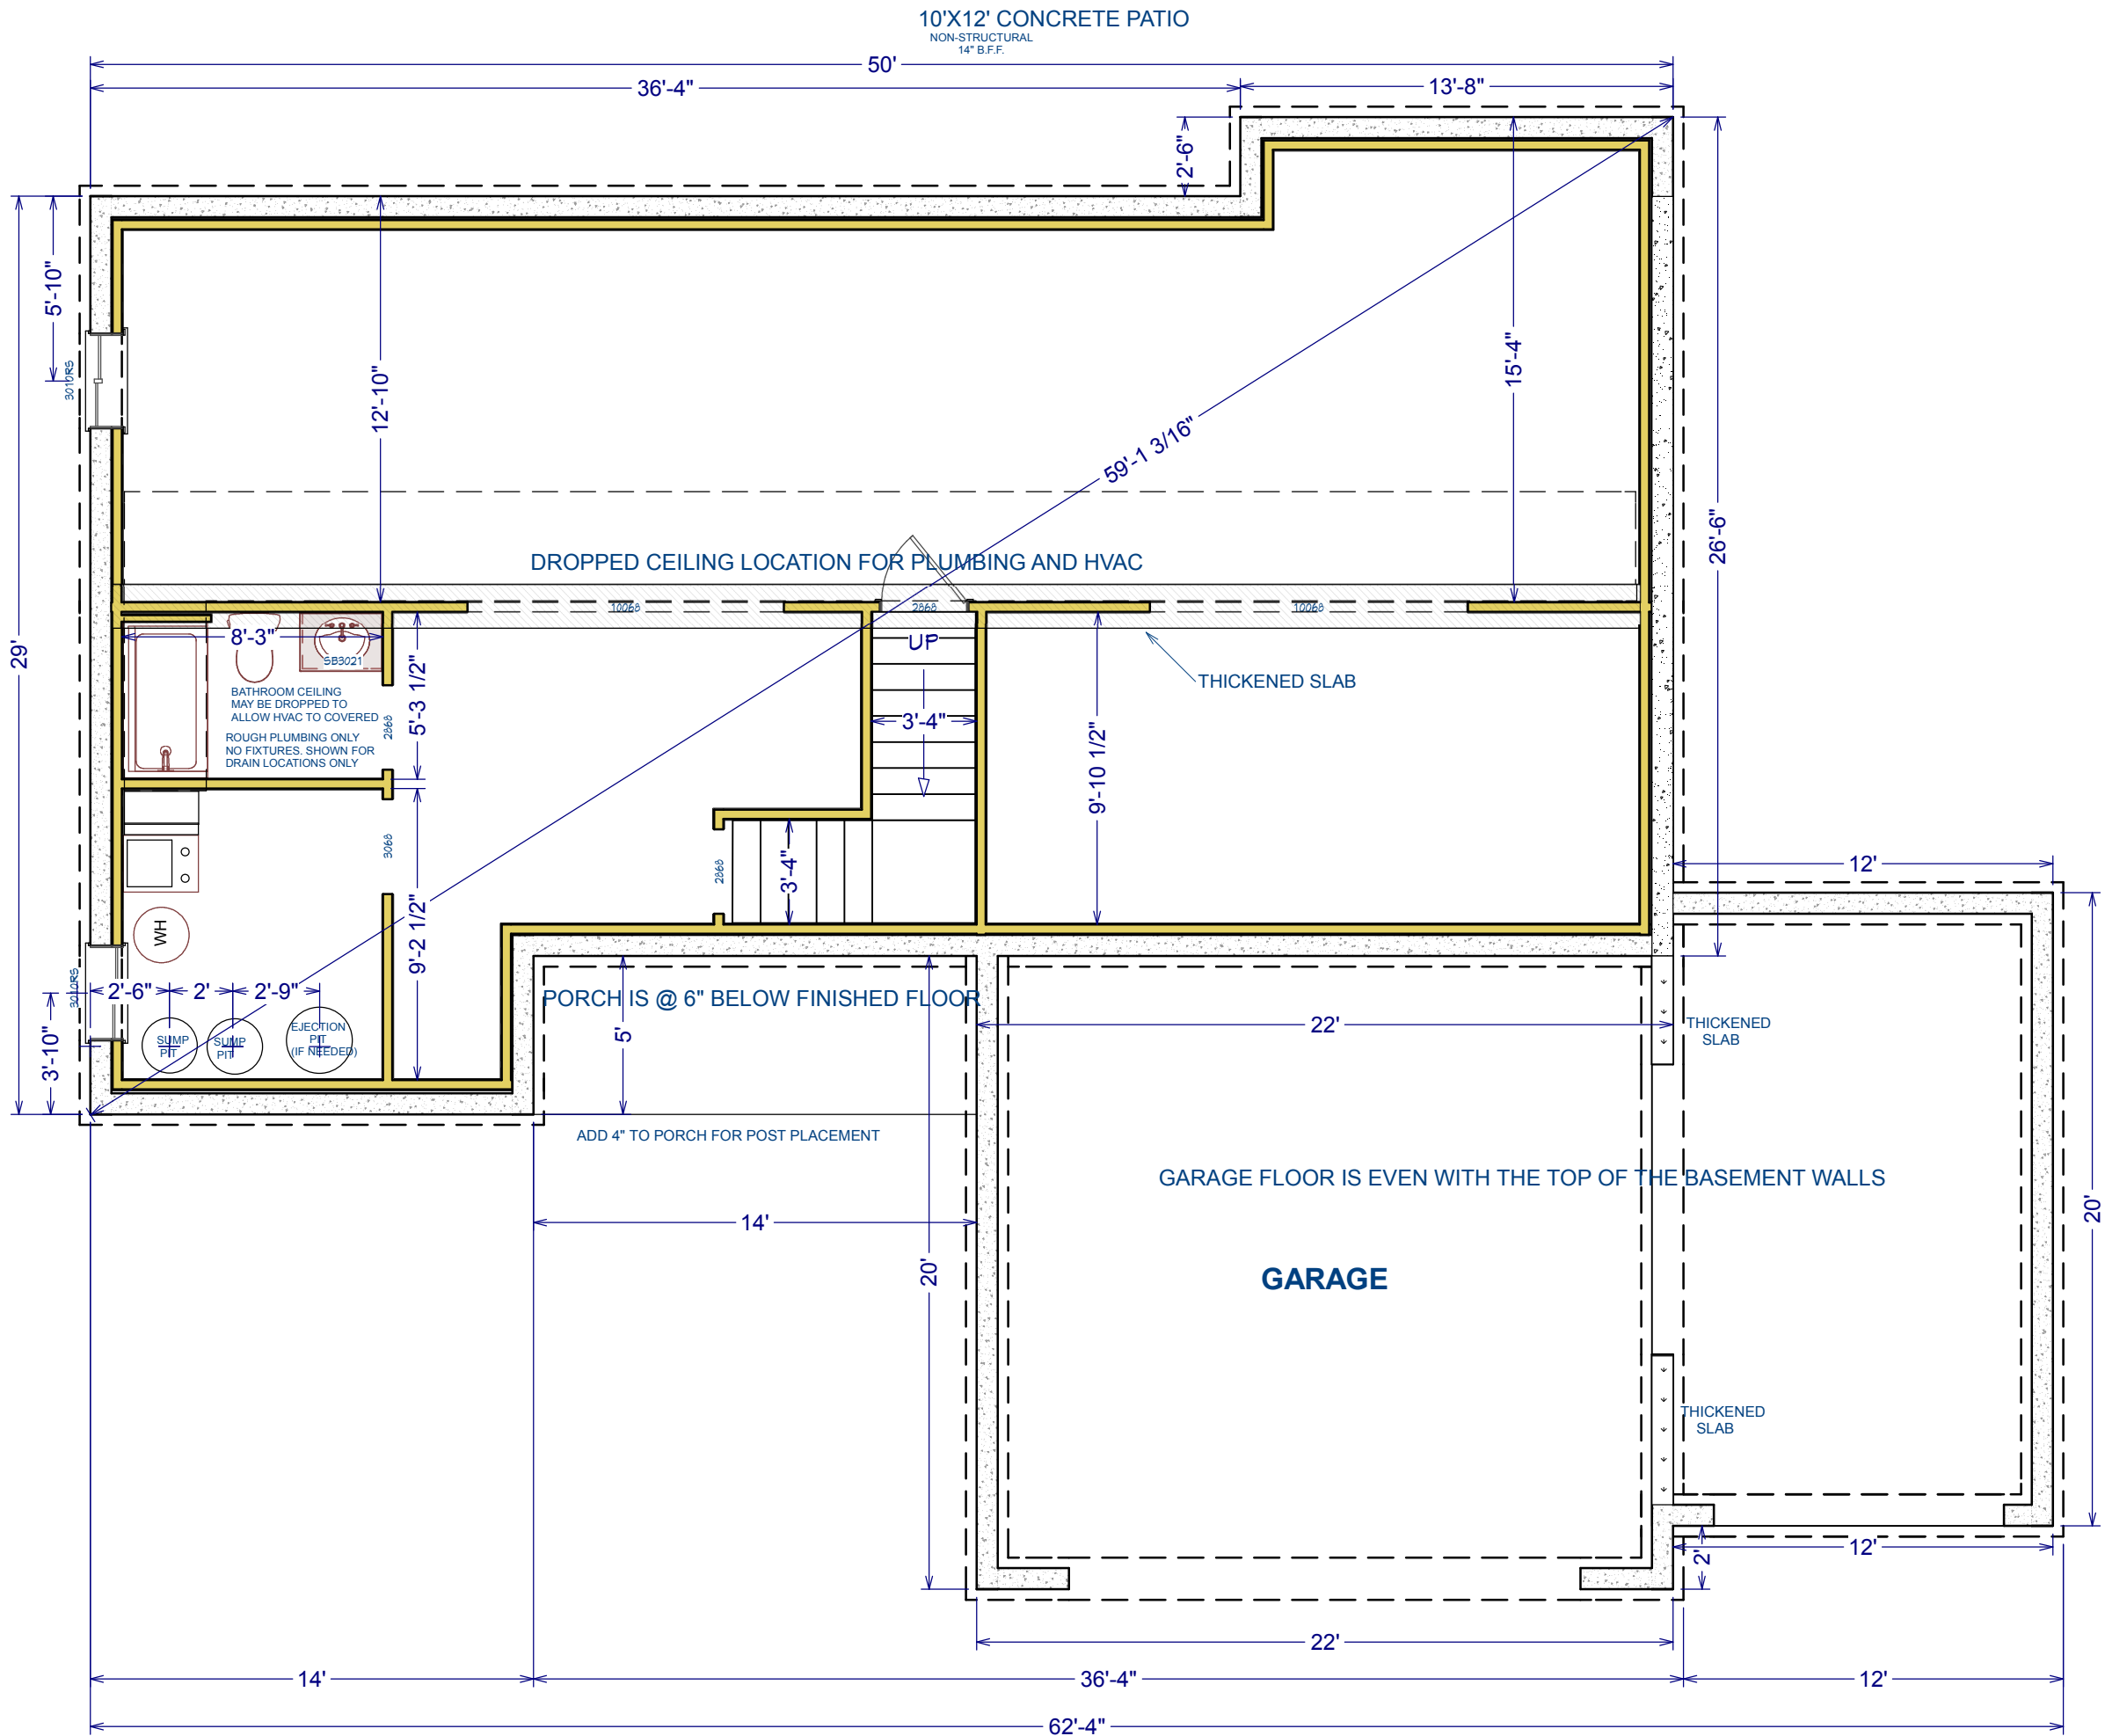

*NOTE: FINISHED SQUARE FOOTAGE CALCULATIONS FOR THIS HOUSE WERE BASED ON PLAN DIMENSIONS ONLY AND MAY VARY FROM THE FINISHED SQUARE FOOTAGE OF THE HOUSE "AS BUILT".

*** NOTICE ***
THE ORIGINALS AND COPIES OF THESE PLANS, DRAWINGS AND OR
REVISIONS ARE THE PROPERTY OF IDEAL SUBURBAN HOMES INC. IT IS
PLANS, DRAWINGS AND OR REVISIONS INCLUDING THE SPECIFICATIONS AND
FURTHER ACKNOWLEDGED THAT SUCH PLANS, DRAWINGS, REVISIONS, AND
SPECIFICATIONS MAY BE USED FOR THE ABOVE DESCRIBED PROJECT ONLY, AND
REPRODUCTION OF THE DOCUMENTS BY ANYONE FOR CONSTRUCTION OR ANY
OTHER PURPOSES MAY NOT BE DONE EXCEPT BY IDEAL SUBURBAN HOMES INC.
EXPRESS WRITTEN PERMISSION

IDEAL
SUBURBAN HOMES
527 SOUTH 3RD STREET, DECATUR, INDIANA 46733
BUILDING TRUST & QUALITY IN EVERY HOME!

SQUARE FOOTAGE	
1ST FLOOR:	1304
GARAGE:	680
TOTAL SQ. FT.: 1950	

MODEL: CHARLESTON C		SCALE: 1/8"=1'	
BUILT FOR: SPEC. IDEAL		DATE: Thursday, August 25, 2016	
SUBDIVISION/LOT: LOT 92 ORCHARD PLACE		DRAWN BY: SRR	REVIEWED BY: SRR
ADDRESS: 311 MCINTOSH AVENUE KENDALLVILLE, IN 46755		REVISIONS:	
SHEET DISCRPTION: FOUNDATION		SHEET NUMBER 4	